



Typical Water Meter Installation

Large Meters:

4" Meter

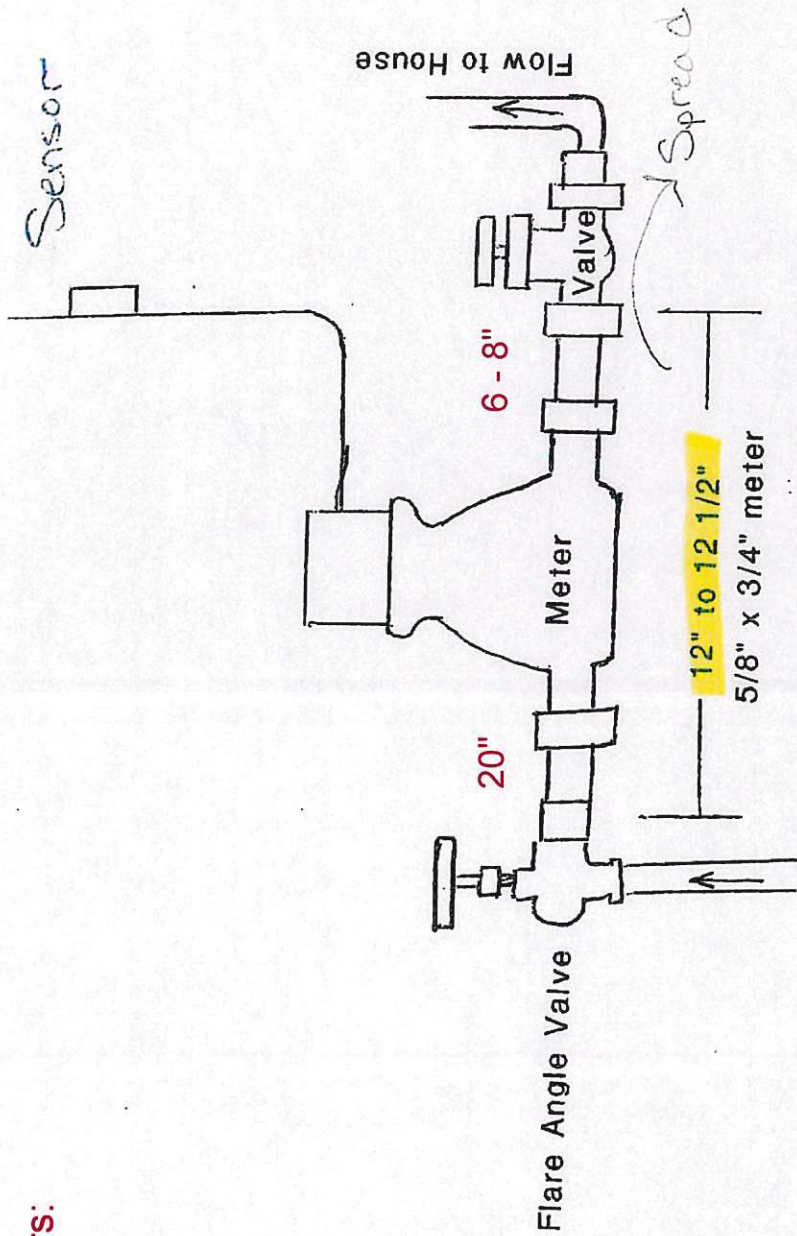


Typical Water Tap

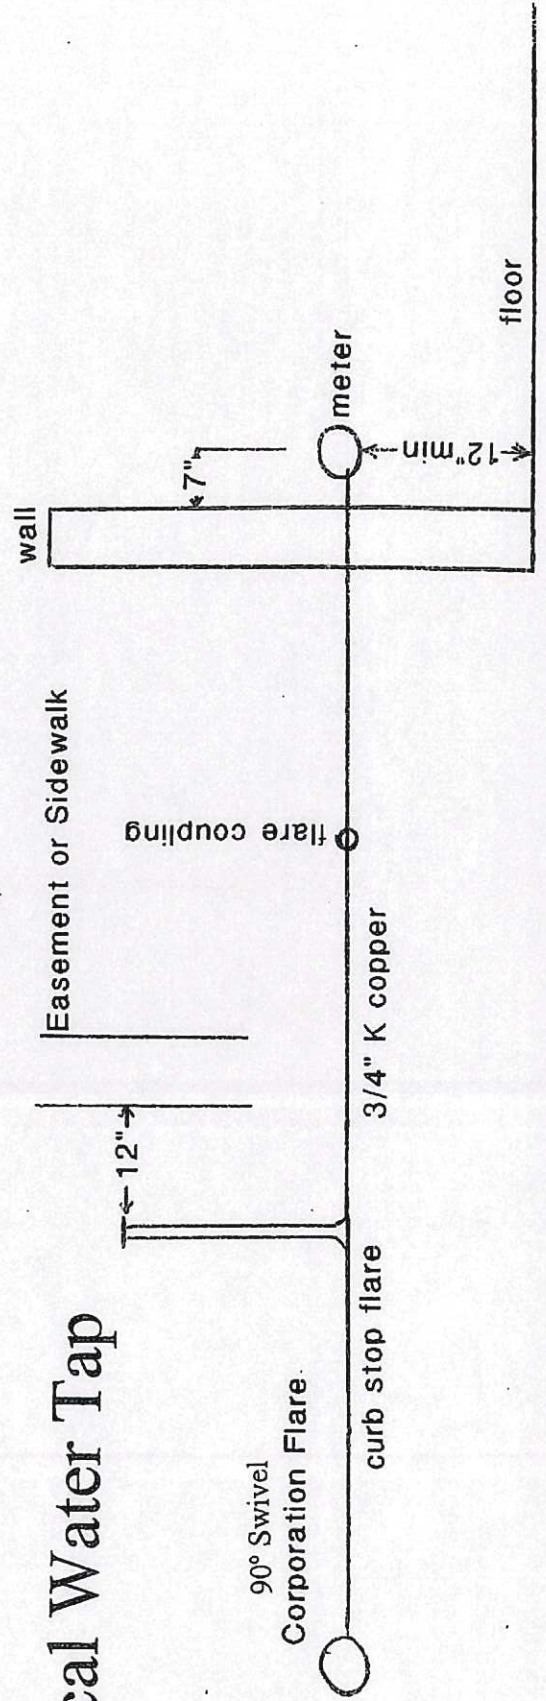


Typical Water Meter Installation

Large Meters:

3" Meter

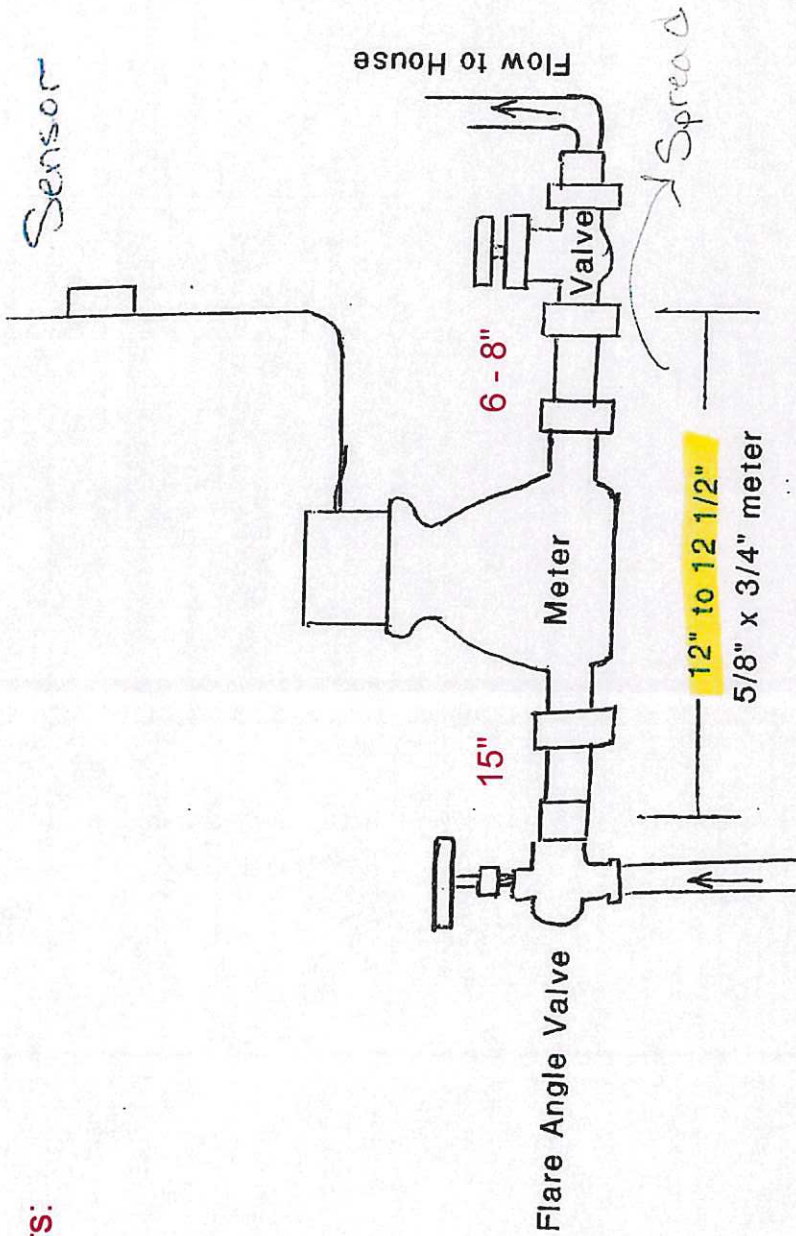


Typical Water Tap

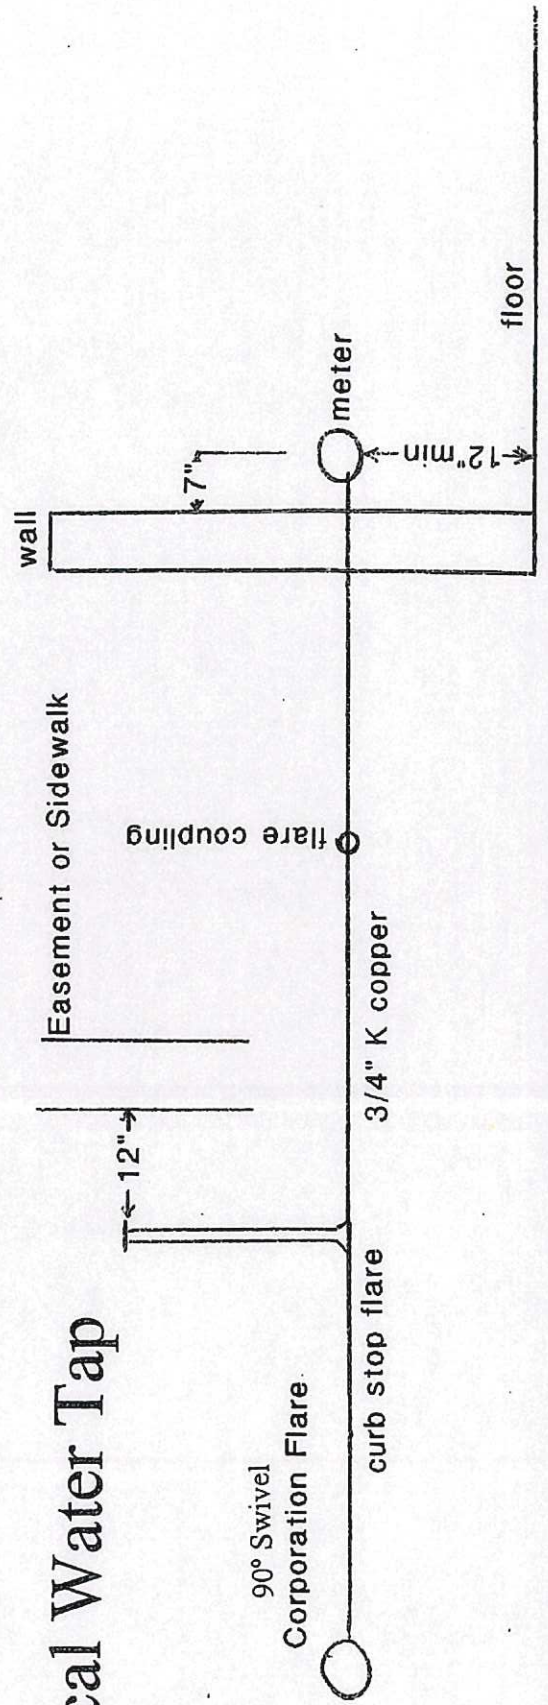


Typical Water Meter Installation

Large Meters:
2" Meter

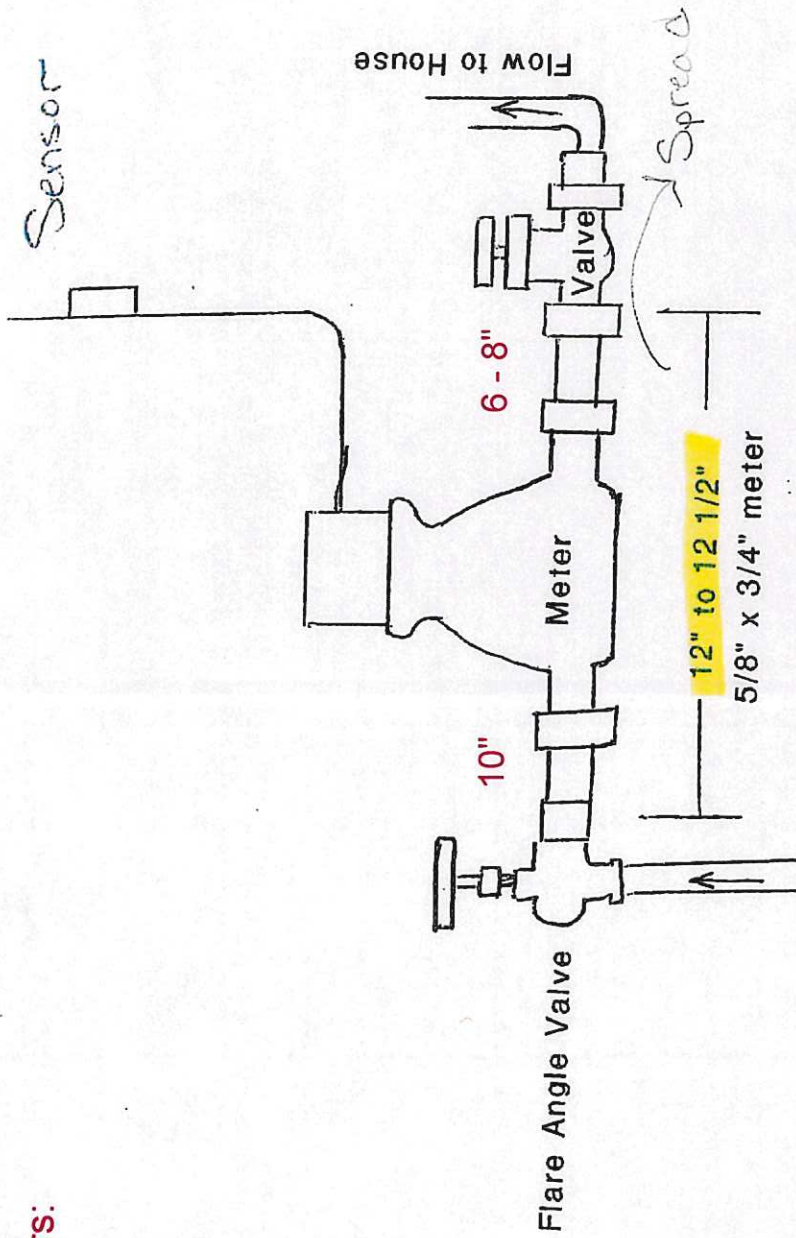


Typical Water Tap

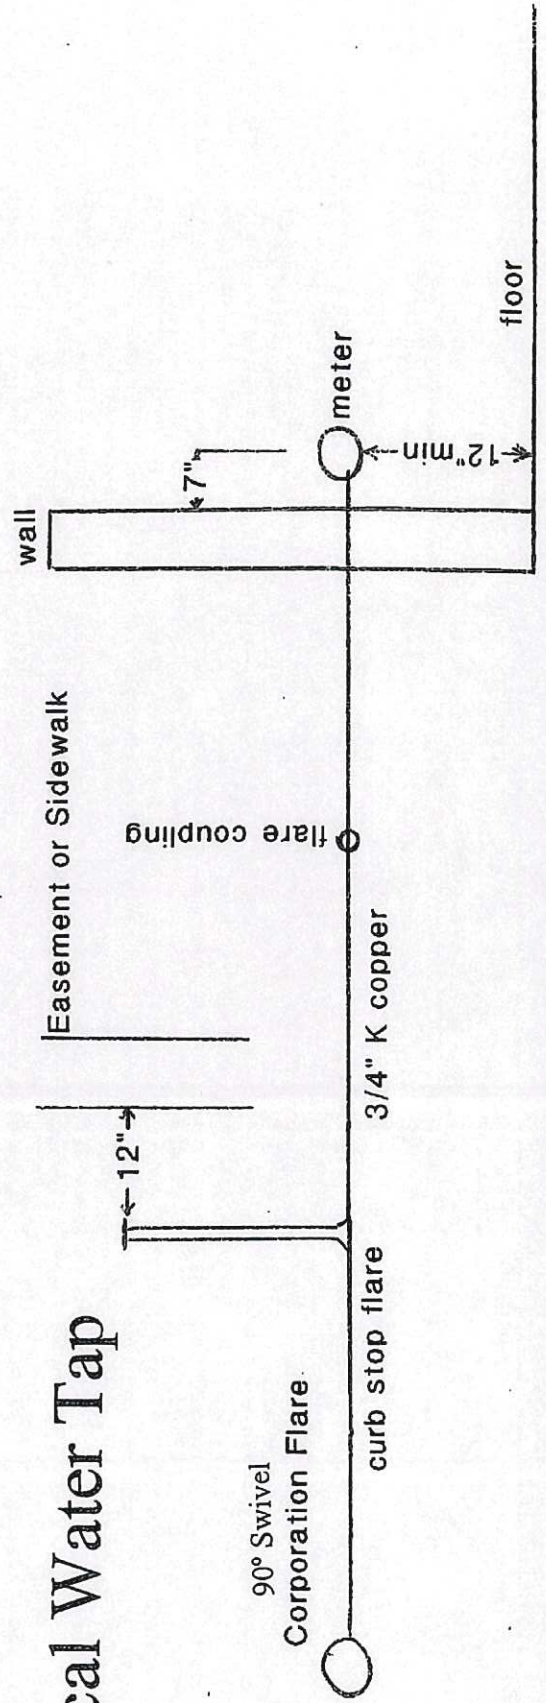

Typical Water Meter Installation

Large Meters:

1" Meter

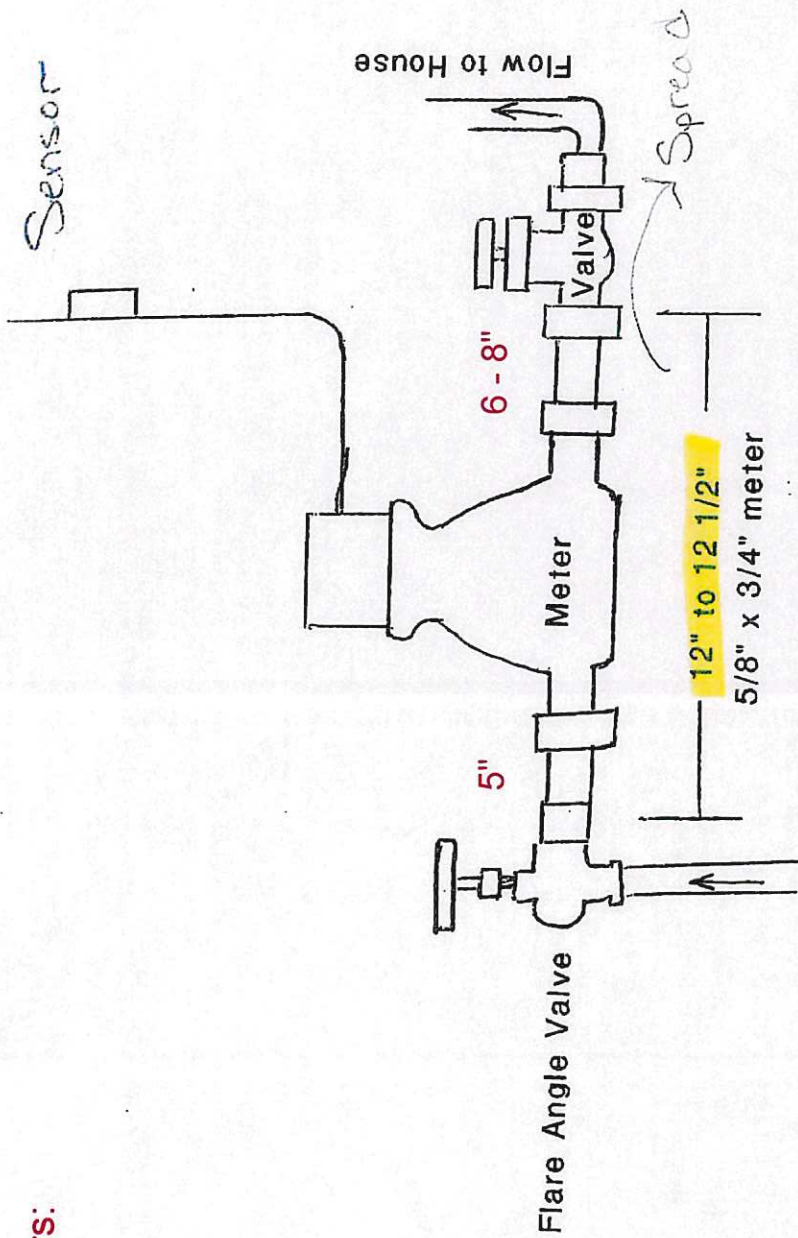

Typical Water Tap

